

PROPOSED UNIT DEVELOPMENT

CONCEPT DESIGN SKETCH

FOR







MGP PROPERTY DEVELOPMENT

AT

UNIT C LOT 1059 (#44) BLINCO STREET, FREMANTLE

REV.	DESCRIPTION	DATE
SK-02	FINAL CONCEPT DESIGN SKETCH DRAWINGS	13/02/18
SK-03	AMENDMENTS TO FINAL CONCEPT DESIGN SKETCH DRAWINGS	07/08/18

REV:	SK-03	JOB NO.: 152-18
DRAWN:	JD	DRAWING NO.:
SCALE @ A3:	AS SHOWN	A00 OF A03

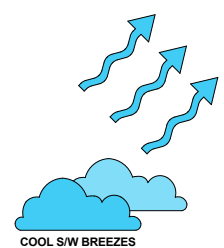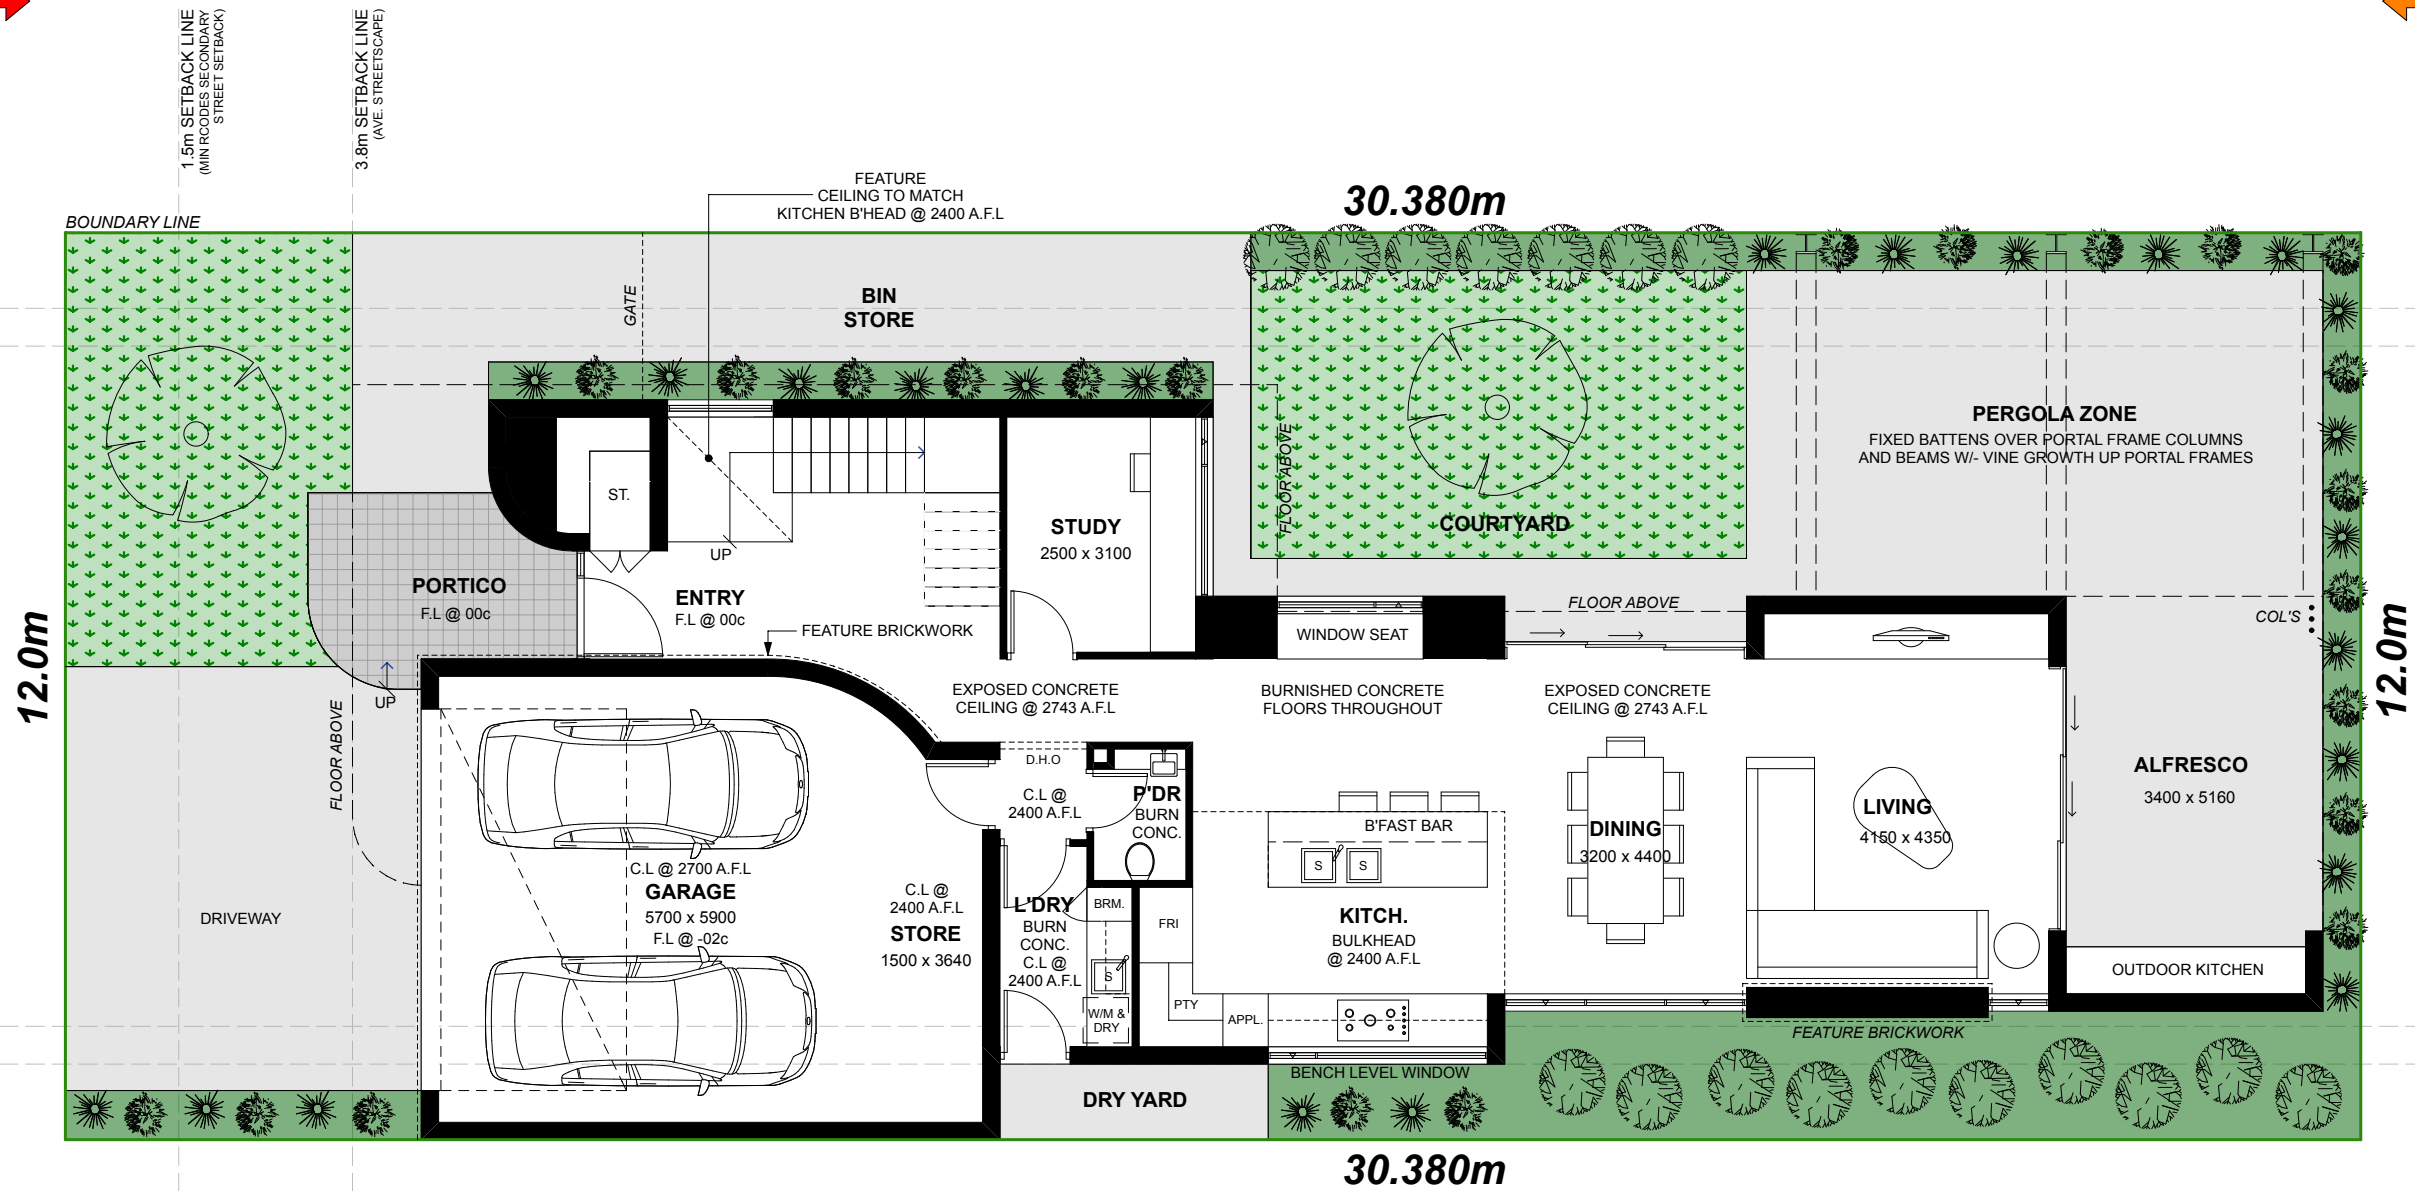
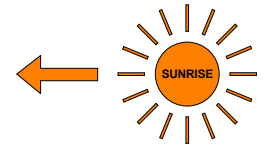
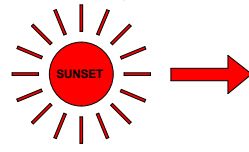
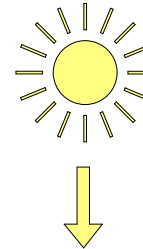
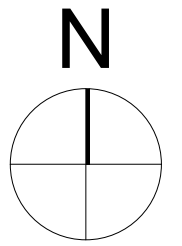


LOT C UNIT TYPE - BUILDING AREAS	
GROUND FLOOR AREAS	
ALFRESCO	18.17
GARAGE & STORE	47.05
GROUND LIVING	110.59
TOTAL GROUND FLOOR AREAS	175.81 m2
UPPER FLOOR AREAS	
FIRST LIVING	114.08
TOTAL UPPER FLOOR AREAS	114.08 m2
TOTAL LIVING AREAS	224.67 m2
TOTAL BUILDING AREAS	289.89 m2

LOT C UNIT TYPE - GROUND FLOOR PLAN
Scale 1:100

REV.	DESCRIPTION	DATE
SK-02	FINAL CONCEPT DESIGN SKETCH DRAWINGS	13/02/18
SK-03	AMENDMENTS TO FINAL CONCEPT DESIGN SKETCH DRAWINGS	07/08/18

REV:	SK-03	JOB NO.:	152-18
DRAWN:	JD	DRAWING NO.:	
SCALE @ A3:	AS SHOWN	A01 OF A03	

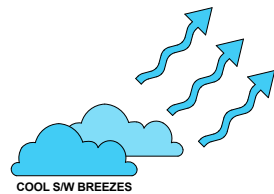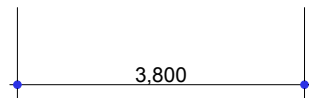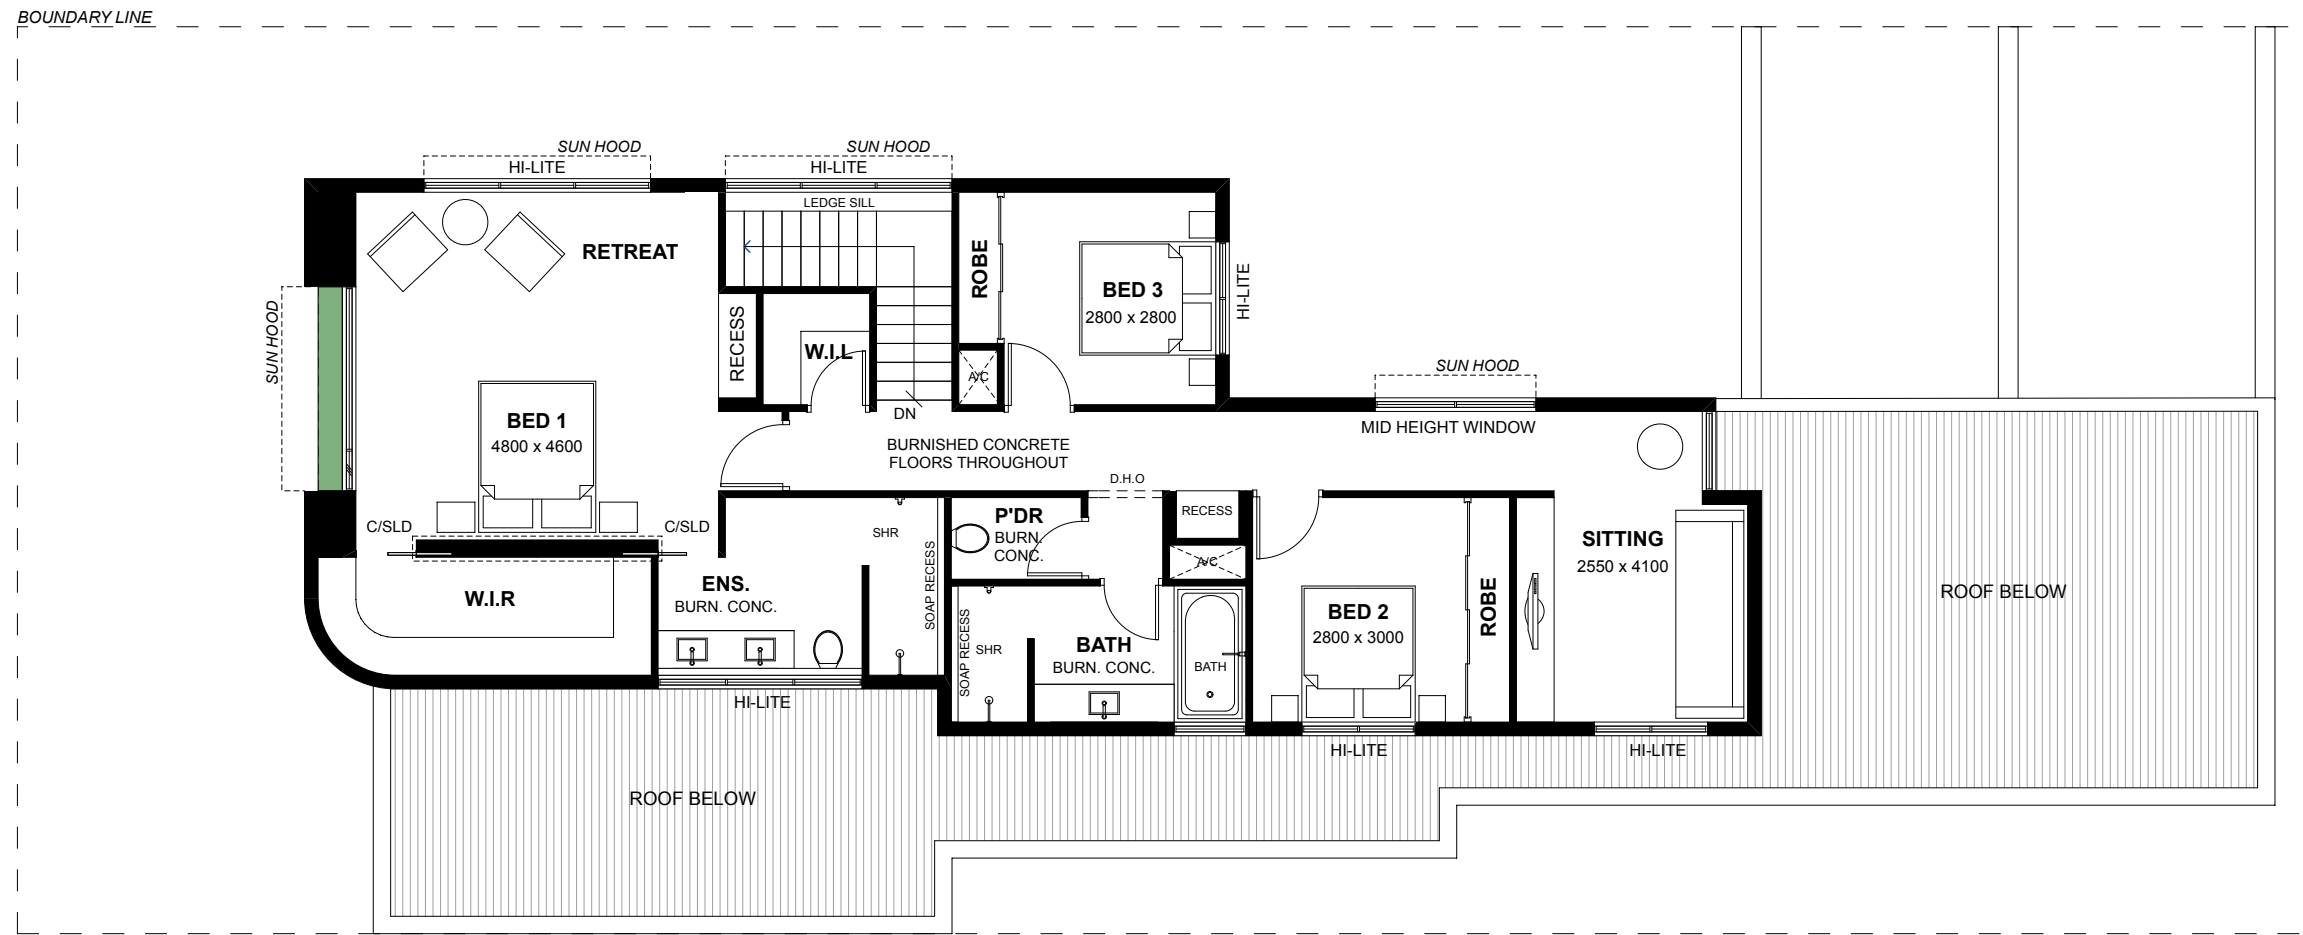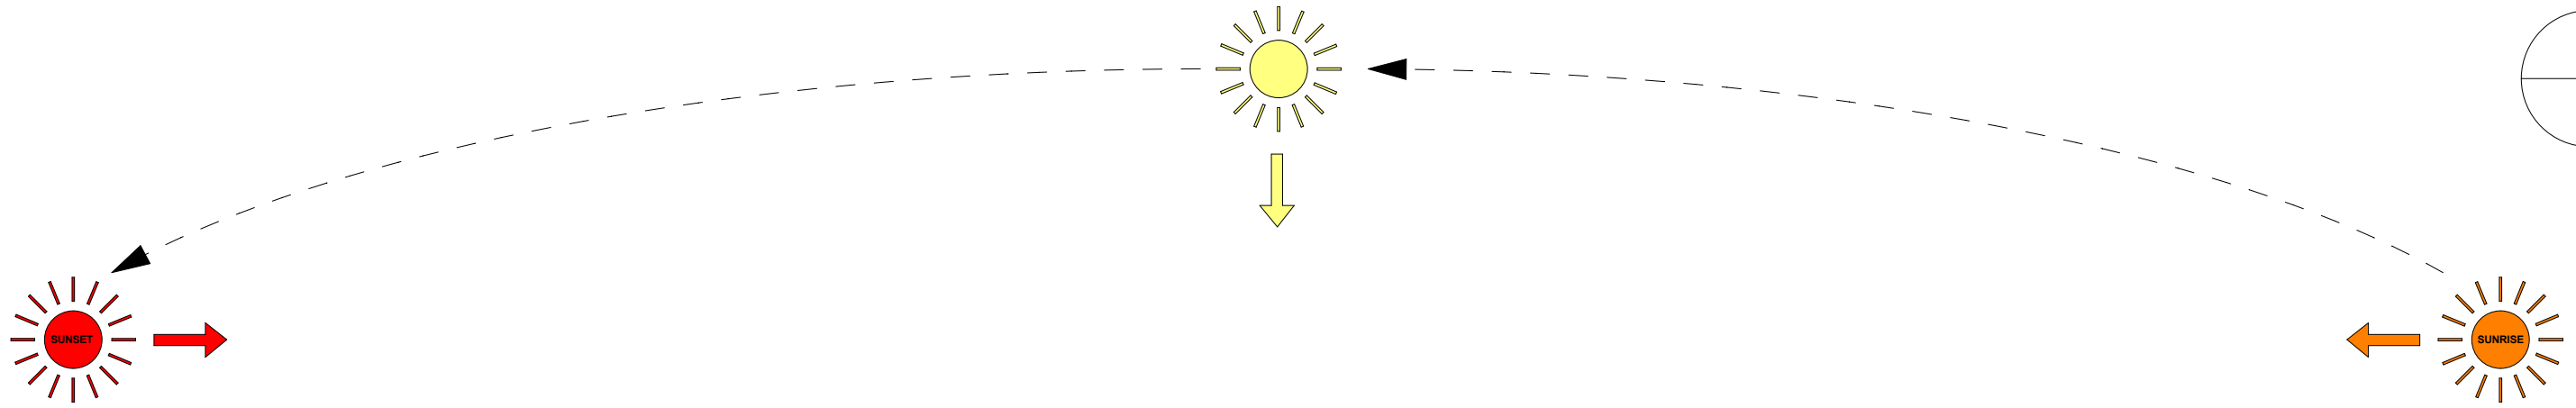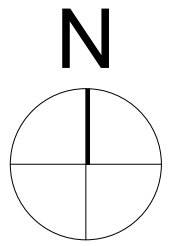


LOT C UNIT TYPE - BUILDING AREAS	
GROUND FLOOR AREAS	
ALFRESCO	18.17
GARAGE & STORE	47.05
GROUND LIVING	110.59
TOTAL GROUND FLOOR AREAS	175.81 m2
UPPER FLOOR AREAS	
FIRST LIVING	114.08
TOTAL UPPER FLOOR AREAS	114.08 m2
TOTAL LIVING AREAS	224.67 m2
TOTAL BUILDING AREAS	289.89 m2

LOT C UNIT TYPE - UPPER FLOOR PLAN
Scale 1:100



REV.	DESCRIPTION	DATE
SK-02	FINAL CONCEPT DESIGN SKETCH DRAWINGS	13/02/18
SK-03	AMENDMENTS TO FINAL CONCEPT DESIGN SKETCH DRAWINGS	07/08/18

REV:	SK-03	JOB NO.:	152-18
DRAWN:	JD	DRAWING NO.:	
SCALE @ A3:	AS SHOWN	A02 OF A03	

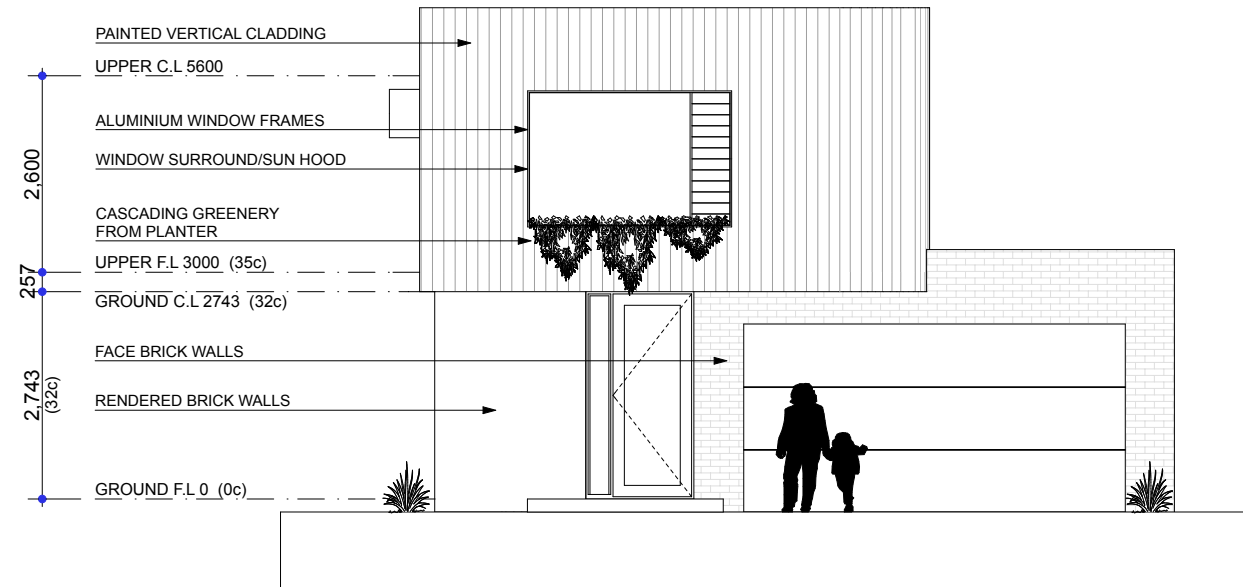

LOT C UNIT TYPE - FRONT ELEVATION

Scale 1:100

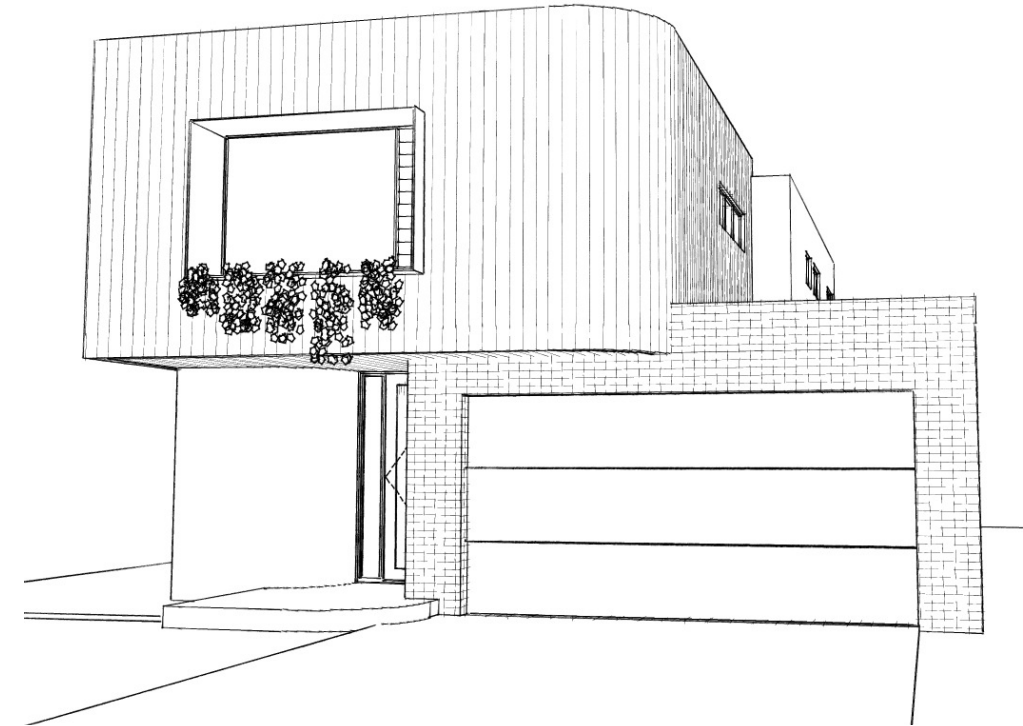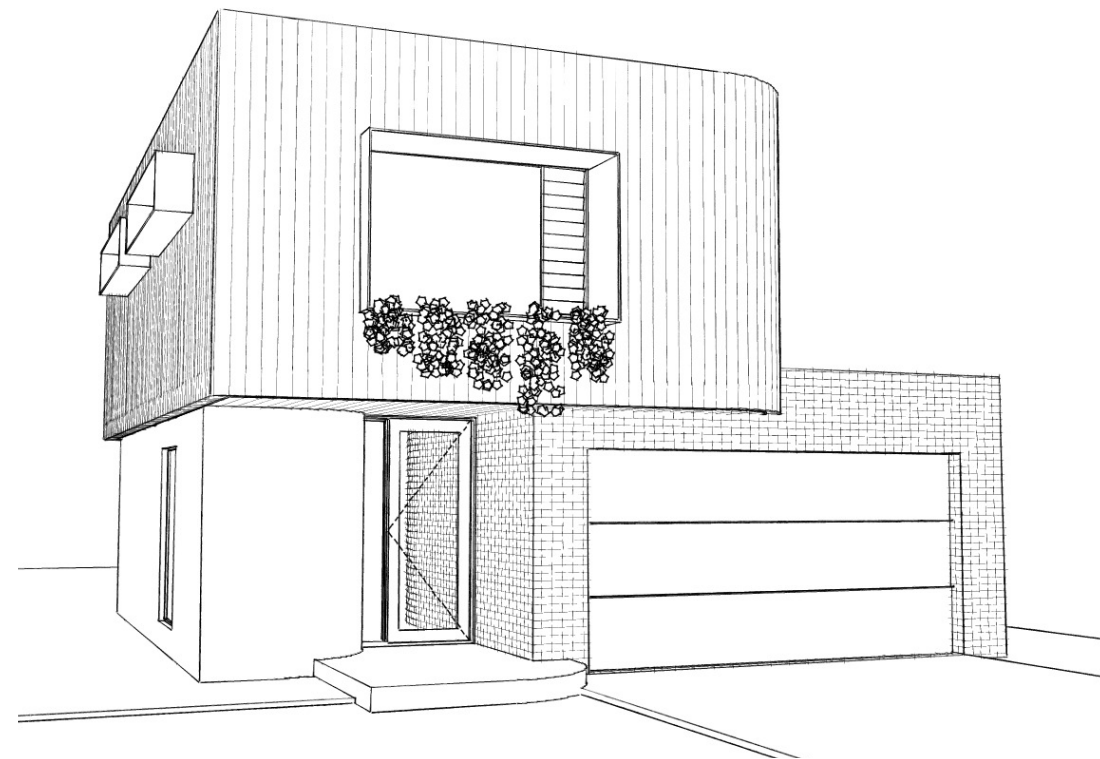

REV.	DESCRIPTION	DATE
SK-02	FINAL CONCEPT DESIGN SKETCH DRAWINGS	13/02/18
SK-03	AMENDMENTS TO FINAL CONCEPT DESIGN SKETCH DRAWINGS	07/08/18

REV:	SK-03	JOB NO.:	152-18
DRAWN:	JD	DRAWING NO.:	
SCALE @ A3:	AS SHOWN	A03 OF A03	